


Scan  
 And to  
 Send to  
 Savannah

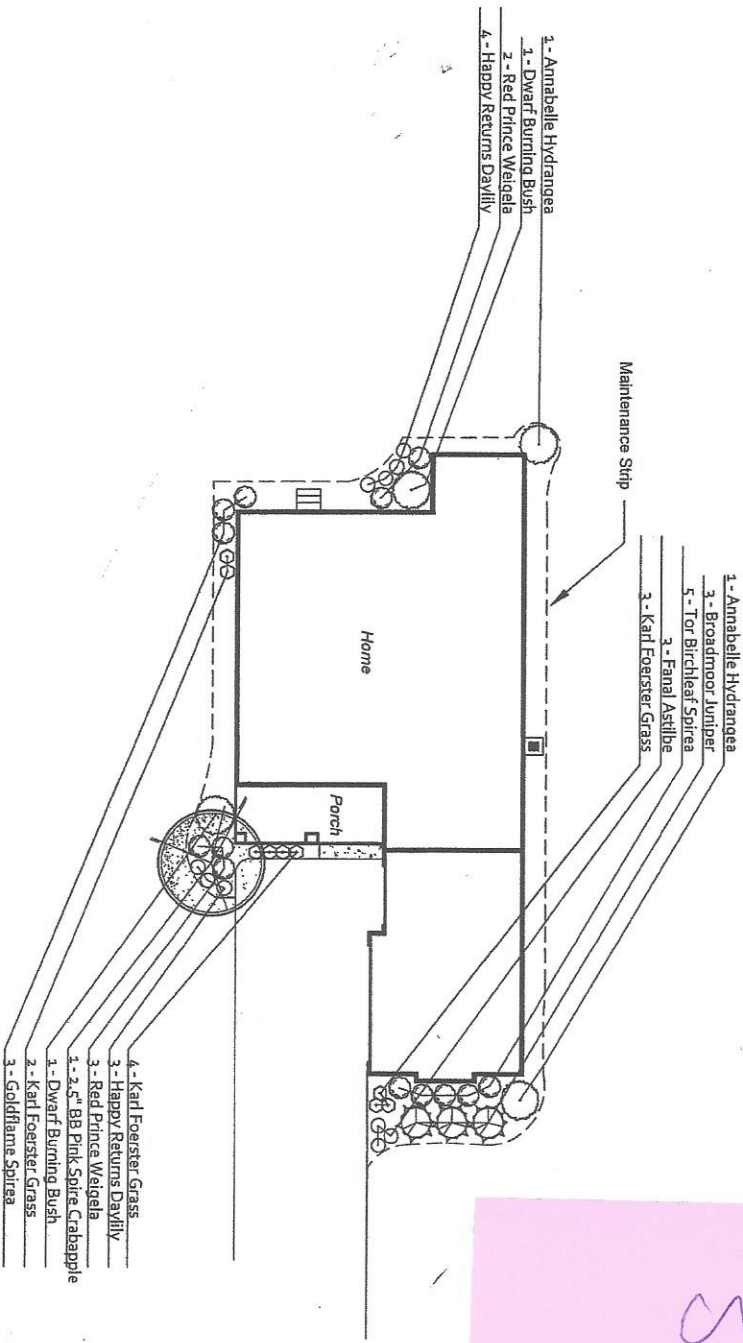

- 1 - Annabelle Hydrangea
- 1 - Dwarf Burning Bush
- 2 - Red Prince Weigela
- 4 - Happy Returns Davilly


- 1 - Annabelle Hydrangea
- 3 - Broadmoor Juniper
- 5 - Tor Birchleaf Spirea
- 3 - Karl Foerster Grass
- 3 - Fanal Astilbe

- 4 - Karl Foerster Grass
- 3 - Happy Returns Davilly
- 3 - Red Prince Weigela
- 1 - 2.5" BB Pink Spire Crabapple
- 1 - Dwarf Burning Bush
- 2 - Karl Foerster Grass
- 3 - Goldflame Spirea

# Landscape Plan

Scale 1/16" = 1'-0"

Exceeding Expectations...

	
8277 Glenwood Avenue NE Minneapolis, MN 55425 763-541-4120 <a href="http://www.midwestlandscapers.com">www.midwestlandscapers.com</a>	
The Plan and any reproductions are the property of Midwest Landscapers, Inc., and may not be used in whole or in part without the express written consent of Midwest Landscapers, Inc.	
Project:	
<b>PRESTWICK          ABERDEEN          VILLA</b> ROBERT THOMAS HOMES	
<b>LANDSCAPE          PLAN</b>	
Development & Package Type:	
<b>Spirit of Brandtjen Farm          Lakeville   MN</b> Landscape Package E	
Designer:	Sheet Number:
Checked By:	<b>L1</b>
Date:	<b>1 of 1</b>
5/18/2018	