


Tree Notes:

- Type of tree may vary depending on availability
- Location of tree to be located by contractor

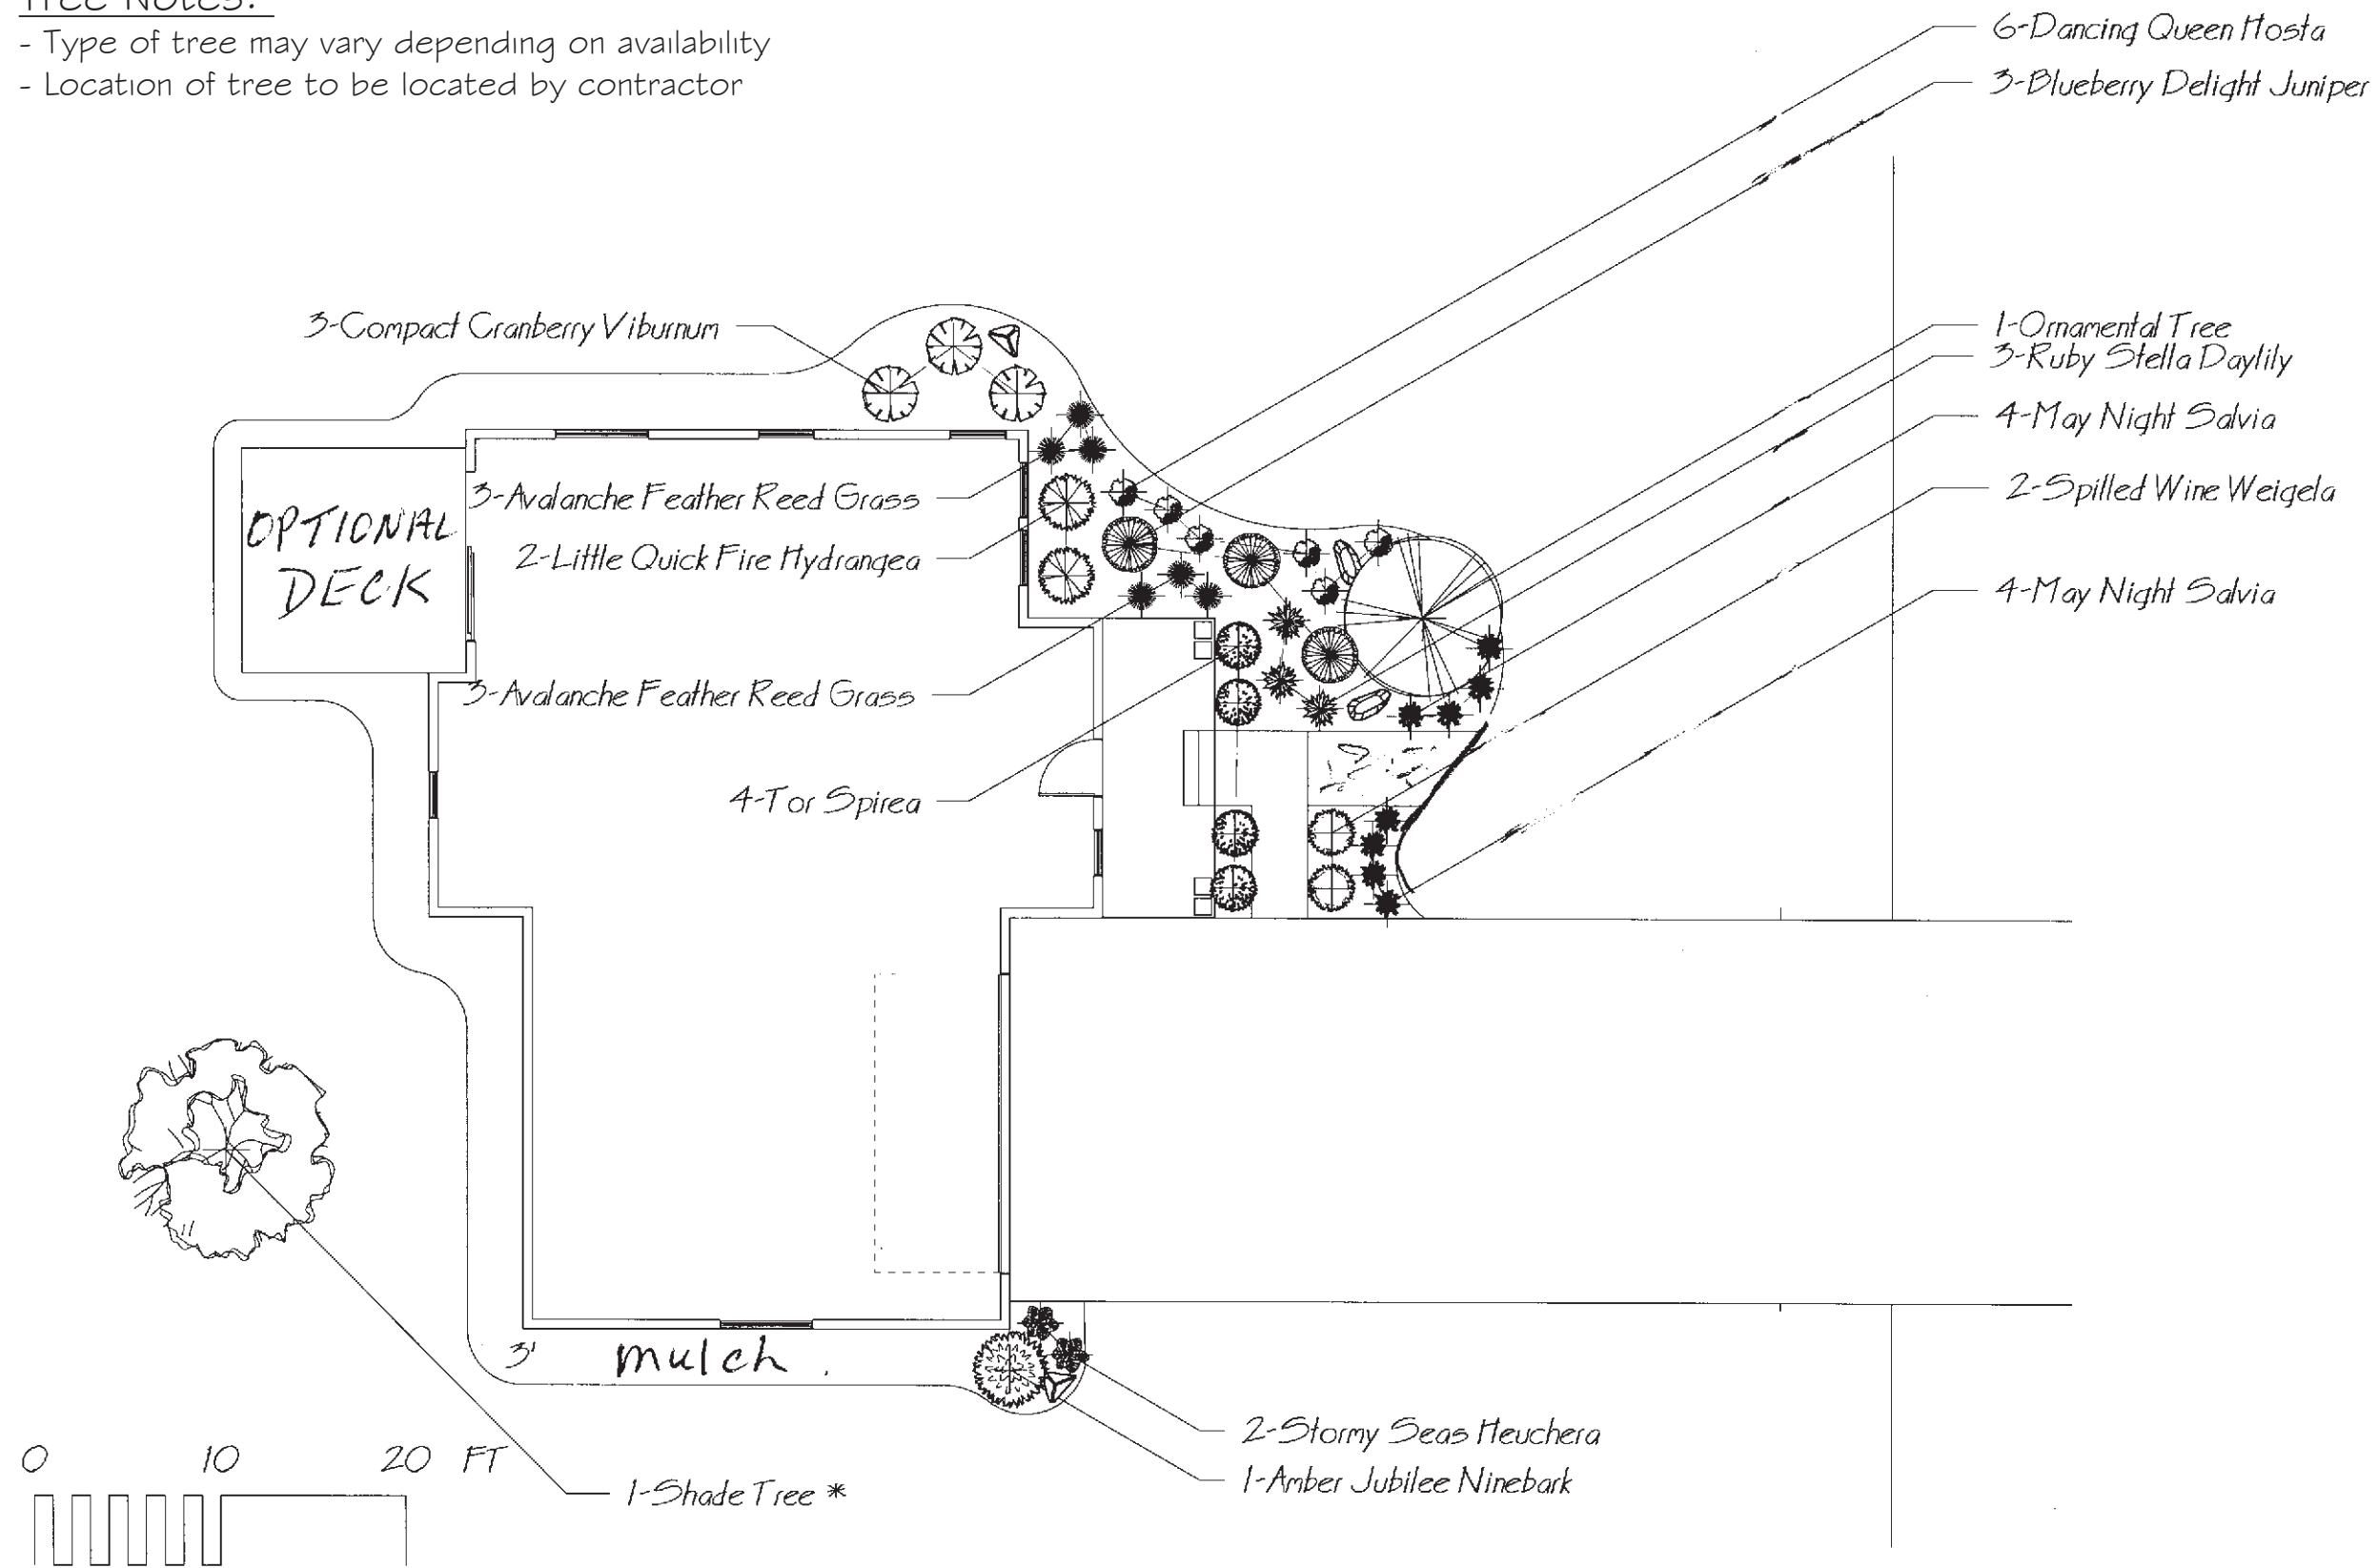

Project Location and Name	Client Name	Scale	Notes	Firm Name and Location
Spirit of Brandtjen Farms Lakeville MN 2190 Village Home Landscape Package #1	Robert Thomas Homes	1" = 10'	See Development Plan -Lot Size May Vary	Midwest Landscapes 6221 Oakwood Ave NE Otsego, MN 55330

